


Typical Foundation

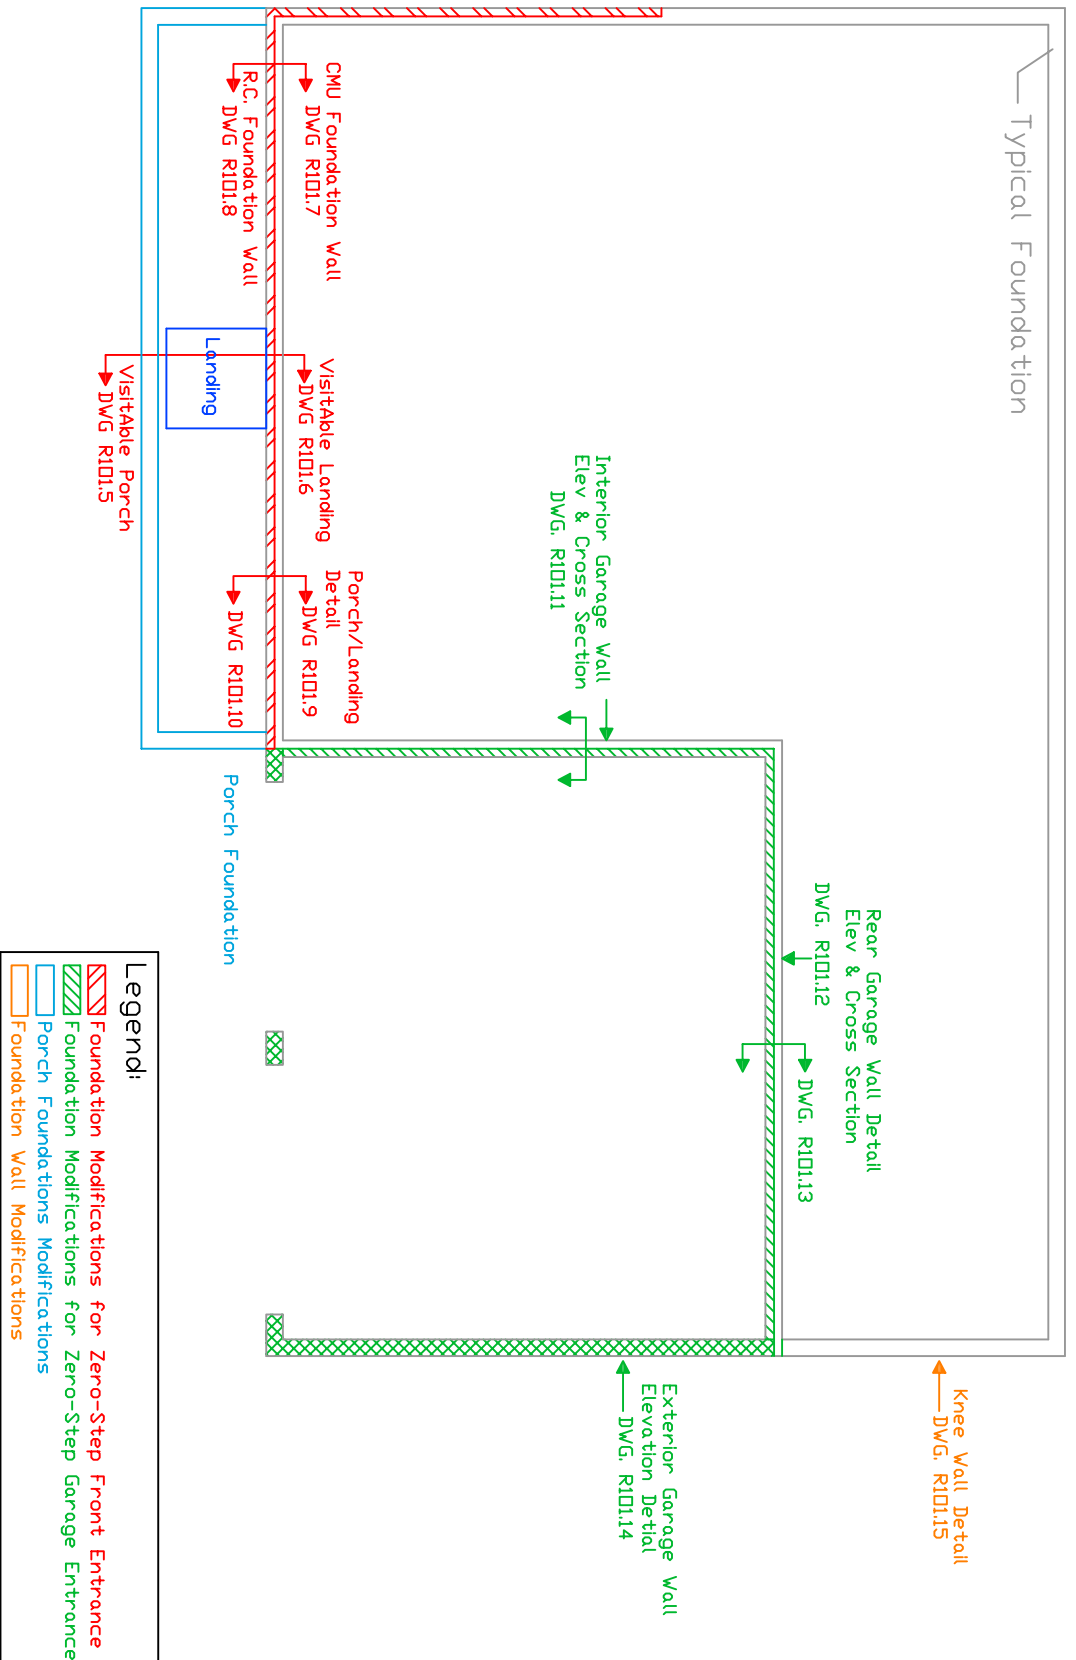

REVISIONS:

- 3/24/04
- 4/1/04
- 4/11/04
- 4/14/04
- 4/28/04

NOTES:

- To meet Visability requirements at least one entrance must be a zero-step entrance. The location of the step foundation can be modified to accommodate a location other then the front depending on the topography of the site.
- 4' CMU block or cast in place concrete must be constructed on the left side of the house as shown to accommodate for the raised final grade line.
- If a landing is used instead of a porch the additional foundation wall on the left side is not required if the grade is sloped so that at least 4' of the foundation wall above grade.



PHRC: _____
 HYD/LIFT: _____

Plan View

Scale: 1" = 10'

Developed By: Fred W. Peters
 Drawn By: Fred W. Peters

R101.1-5/26/04