



End Detail For Interior Garage Wall

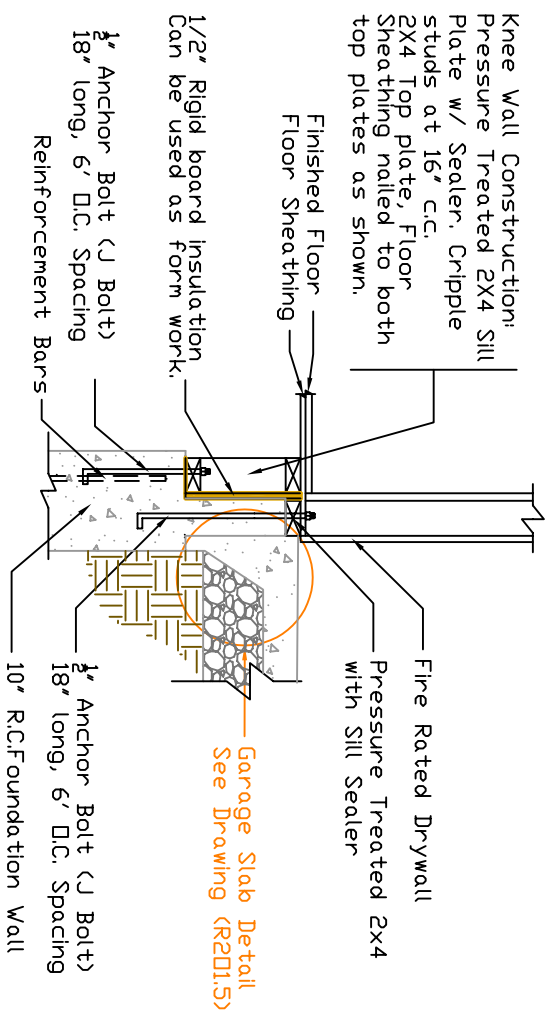

Interior Garage Wall Connection Detail

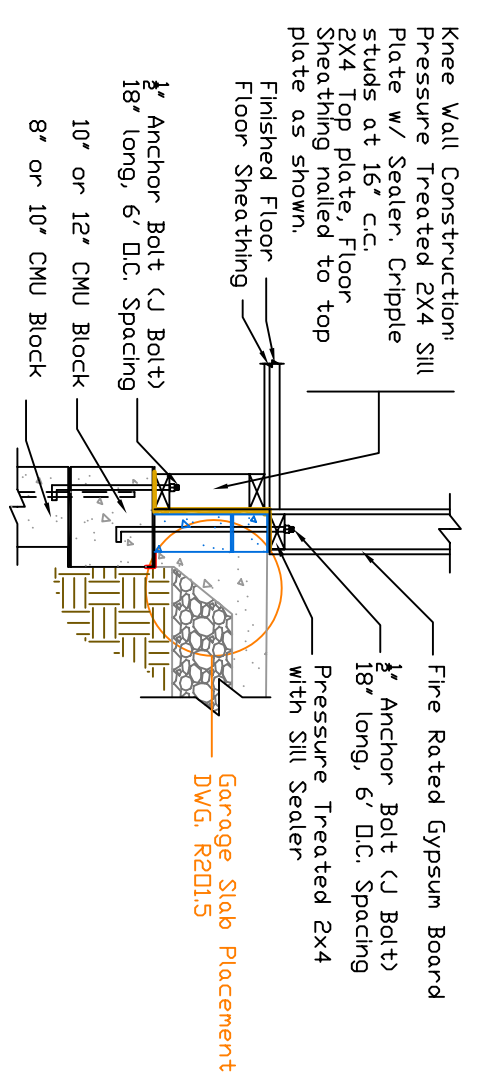


Interior Garage Wall Connection Detail

Revisions:

3/24/04
4/1/04
4/11/04
4/14/04
4/28/04

Notes:

- Anchor Bolts are required to be spaced a maximum of 1' from each end and 6' in between.

 <p>Scale: 1" = 10'</p>	PHRC: _____
	HYD/LIFT: _____
Interior Garage Wall	
Developed By: Fred W. Peters Drawn By: Fred W. Peters	R101.11-5/26/04