


D1 Wall C-C Cross-Section Garage Rear Wall Connection Detail

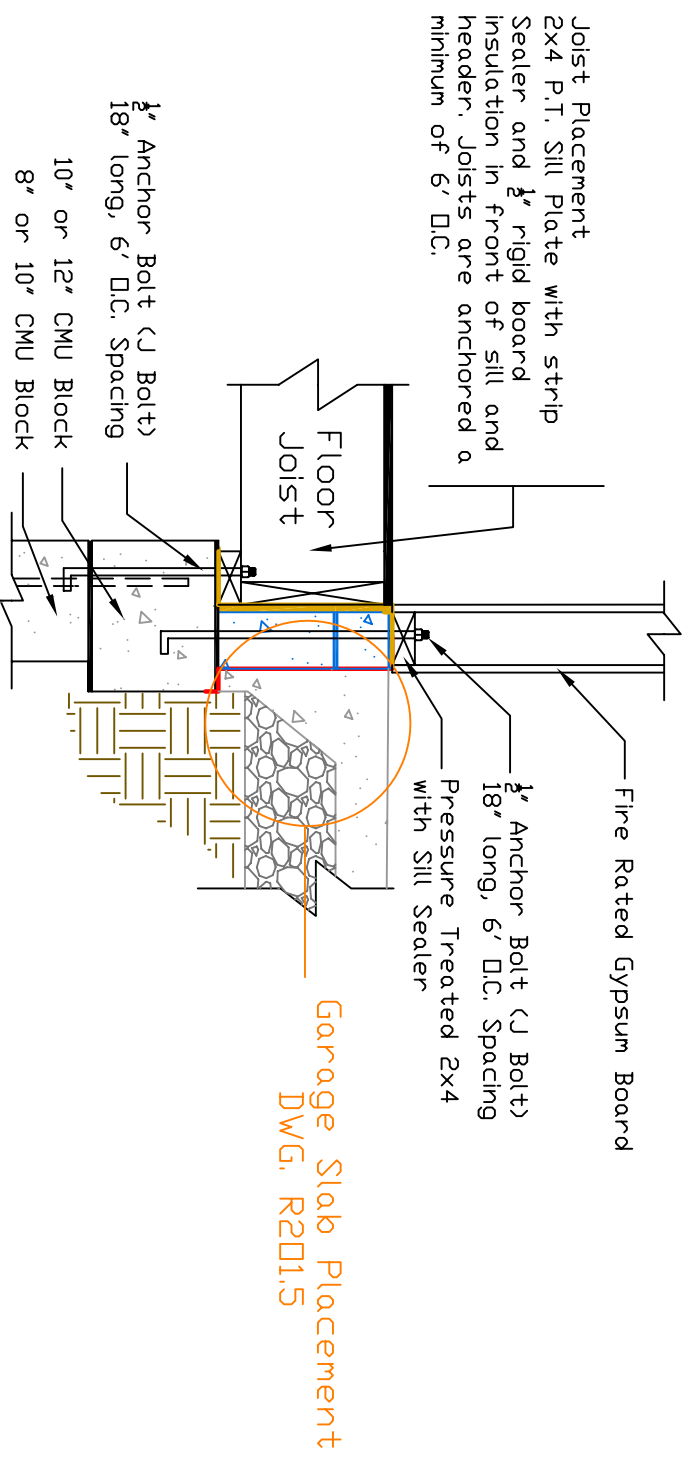

D2 Wall C-C Cross-Section Garage Rear Wall Connection Detail

| |
|------------|
| Revisions: |
| 3/24/04 |
| 4/1/04 |
| 4/11/04 |
| 4/14/04 |
| 4/28/04 |

Notes:



PHRC: _____
HYD/LIFT: _____

Rear Garage Cross-Section

Scale: 1" = 10'

Developed By: Fred W. Peters
Drawn By: Fred W. Peters

R101.13-5/26/04